

- LEGEND:**
- 100 SERIES CONCRETE BLOCK
  - 90 TIMBER STUD FRAME
- AC-CU AIR CONDITIONING CONDENSER  
 AF AFFIX FLASHING  
 BC BARGE CAPPING  
 BF BARGE FLASHING  
 BR BAG RACKS  
 CBF CONCRETE BROOM FINISH  
 COL STRUCTURAL COLUMN - REFER TO STRUCT ENGS DRAWINGS  
 CPT CARPET  
 CS CLEANERS SINK  
 DB ELECTRICAL DISTRIBUTION BOARD  
 DP RAINWATER DOWNPIPE - REFER TO HYD ENGS DRAWINGS  
 DPS DOWNPIPE WITH SPREADER - REFER TO HYD ENGS DRAWINGS  
 EG STANDARD COLORBOND EAVES GUTTER  
 EXIT EXIT SIGNAGE - REFER TO ELECTRICAL DRAWINGS FOR ALL EMERGENCY SIGNAGE & LIGHTING DETAILS.  
 FC FIBRE CEMENT SHEETING  
 FHR FIRE HOSE REEL - REFER TO HYDRAULIC ENGS DRAWINGS FOR DETAILS.  
 FW FLOOR WASTE - REFER TO HYDRAULIC ENGS DRAWINGS FOR DETAILS.  
 MR METAL ROOF  
 OH EAVES OVERHANG  
 OPBL OPERABLE WALL  
 RCG RIDGE CAPPING  
 RS ROLLER SHUTTER  
 SBW SWITCHBOARD - REFER TO ELECT ENGS DRAWINGS  
 SV VALLEY FLASHING  
 VP VISION PANEL  
 VYL VINYL  
 WT WATER TANK
- REFER TO FFAE - JOINERY SCHEDULE FOR DISCRPTION OF JOINERY, FIXTURES, FURNITURE AND EQUIPMENT.

**DRAWING INDEX SYSTEM**  
FOR PROJECT SERVICES - LOGISTICS USE ONLY

	CONSTRUCTION DETAILS		MISCELLANEOUS DETAILS
	EXTERNAL WORKS		OTHER
	FLOOR PLANS		ROOF PLANS
	FURNITURE & EQUIPMENT		SECTIONING
	MASTER PLAN		SITE PLAN
			TIMBER STUD FRAME

**AMENDMENTS**

ISSUE	DATE	DESCRIPTION	CHECK	AUTH
01	09/12/09	CONSTRUCTION		



Notes:  
 The information contained in the documents is copyright and may not be used or reproduced for any other project or purpose.  
 Verify all dimensions and levels on site and report any discrepancies prior to the commencement of work.  
 Drawings are to be read in conjunction with all contract documents.  
 Use figured dimensions only. Do not scale from drawings.  
 Suters Architects cannot guarantee the accuracy of content and format for copies of drawings issued electronically.  
 The completion of the issue details checked and authorised section below is confirmation of the status of the drawing. The drawing shall not be used for construction unless endorsed for construction and authorised for issue.

WO DRAWN	09/12/09	DRAFTING CHECK
WO DESIGN	09/12/09	DESIGN VERIFICATION
DB DISCIPLINE TEAM LEADER	09/12/09	DATE
DB AUTHORISED FOR ISSUE	09/12/09	DATE

PROJECT  
**BROADBEACH STATE SCHOOL**

CLIENT  
**WATPAC CONSTRUCTION QLD**


LOCATION  
**OLD BURLEIGH ROAD, BROADBEACH**

DRAWING  
**GROUND FLOOR PLAN - RESOURCE CENTRE**

SCALE  
 As indicated AT A1 SIZE


MASTER SITE NUMBER	CLIENT REFERENCE NUMBER
21381	
DRAWING NUMBER	ISSUE SHEET NO
B21304/ CD / A200	1 A200

GROUND FLOOR PLAN  
 1:100

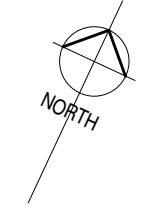

**CONSTRUCTION**

11/02/2010 2:16:09 PM C:\Revit Files\B21304 - Broadbeach SS - CENTRAL - MD\dwg\trt

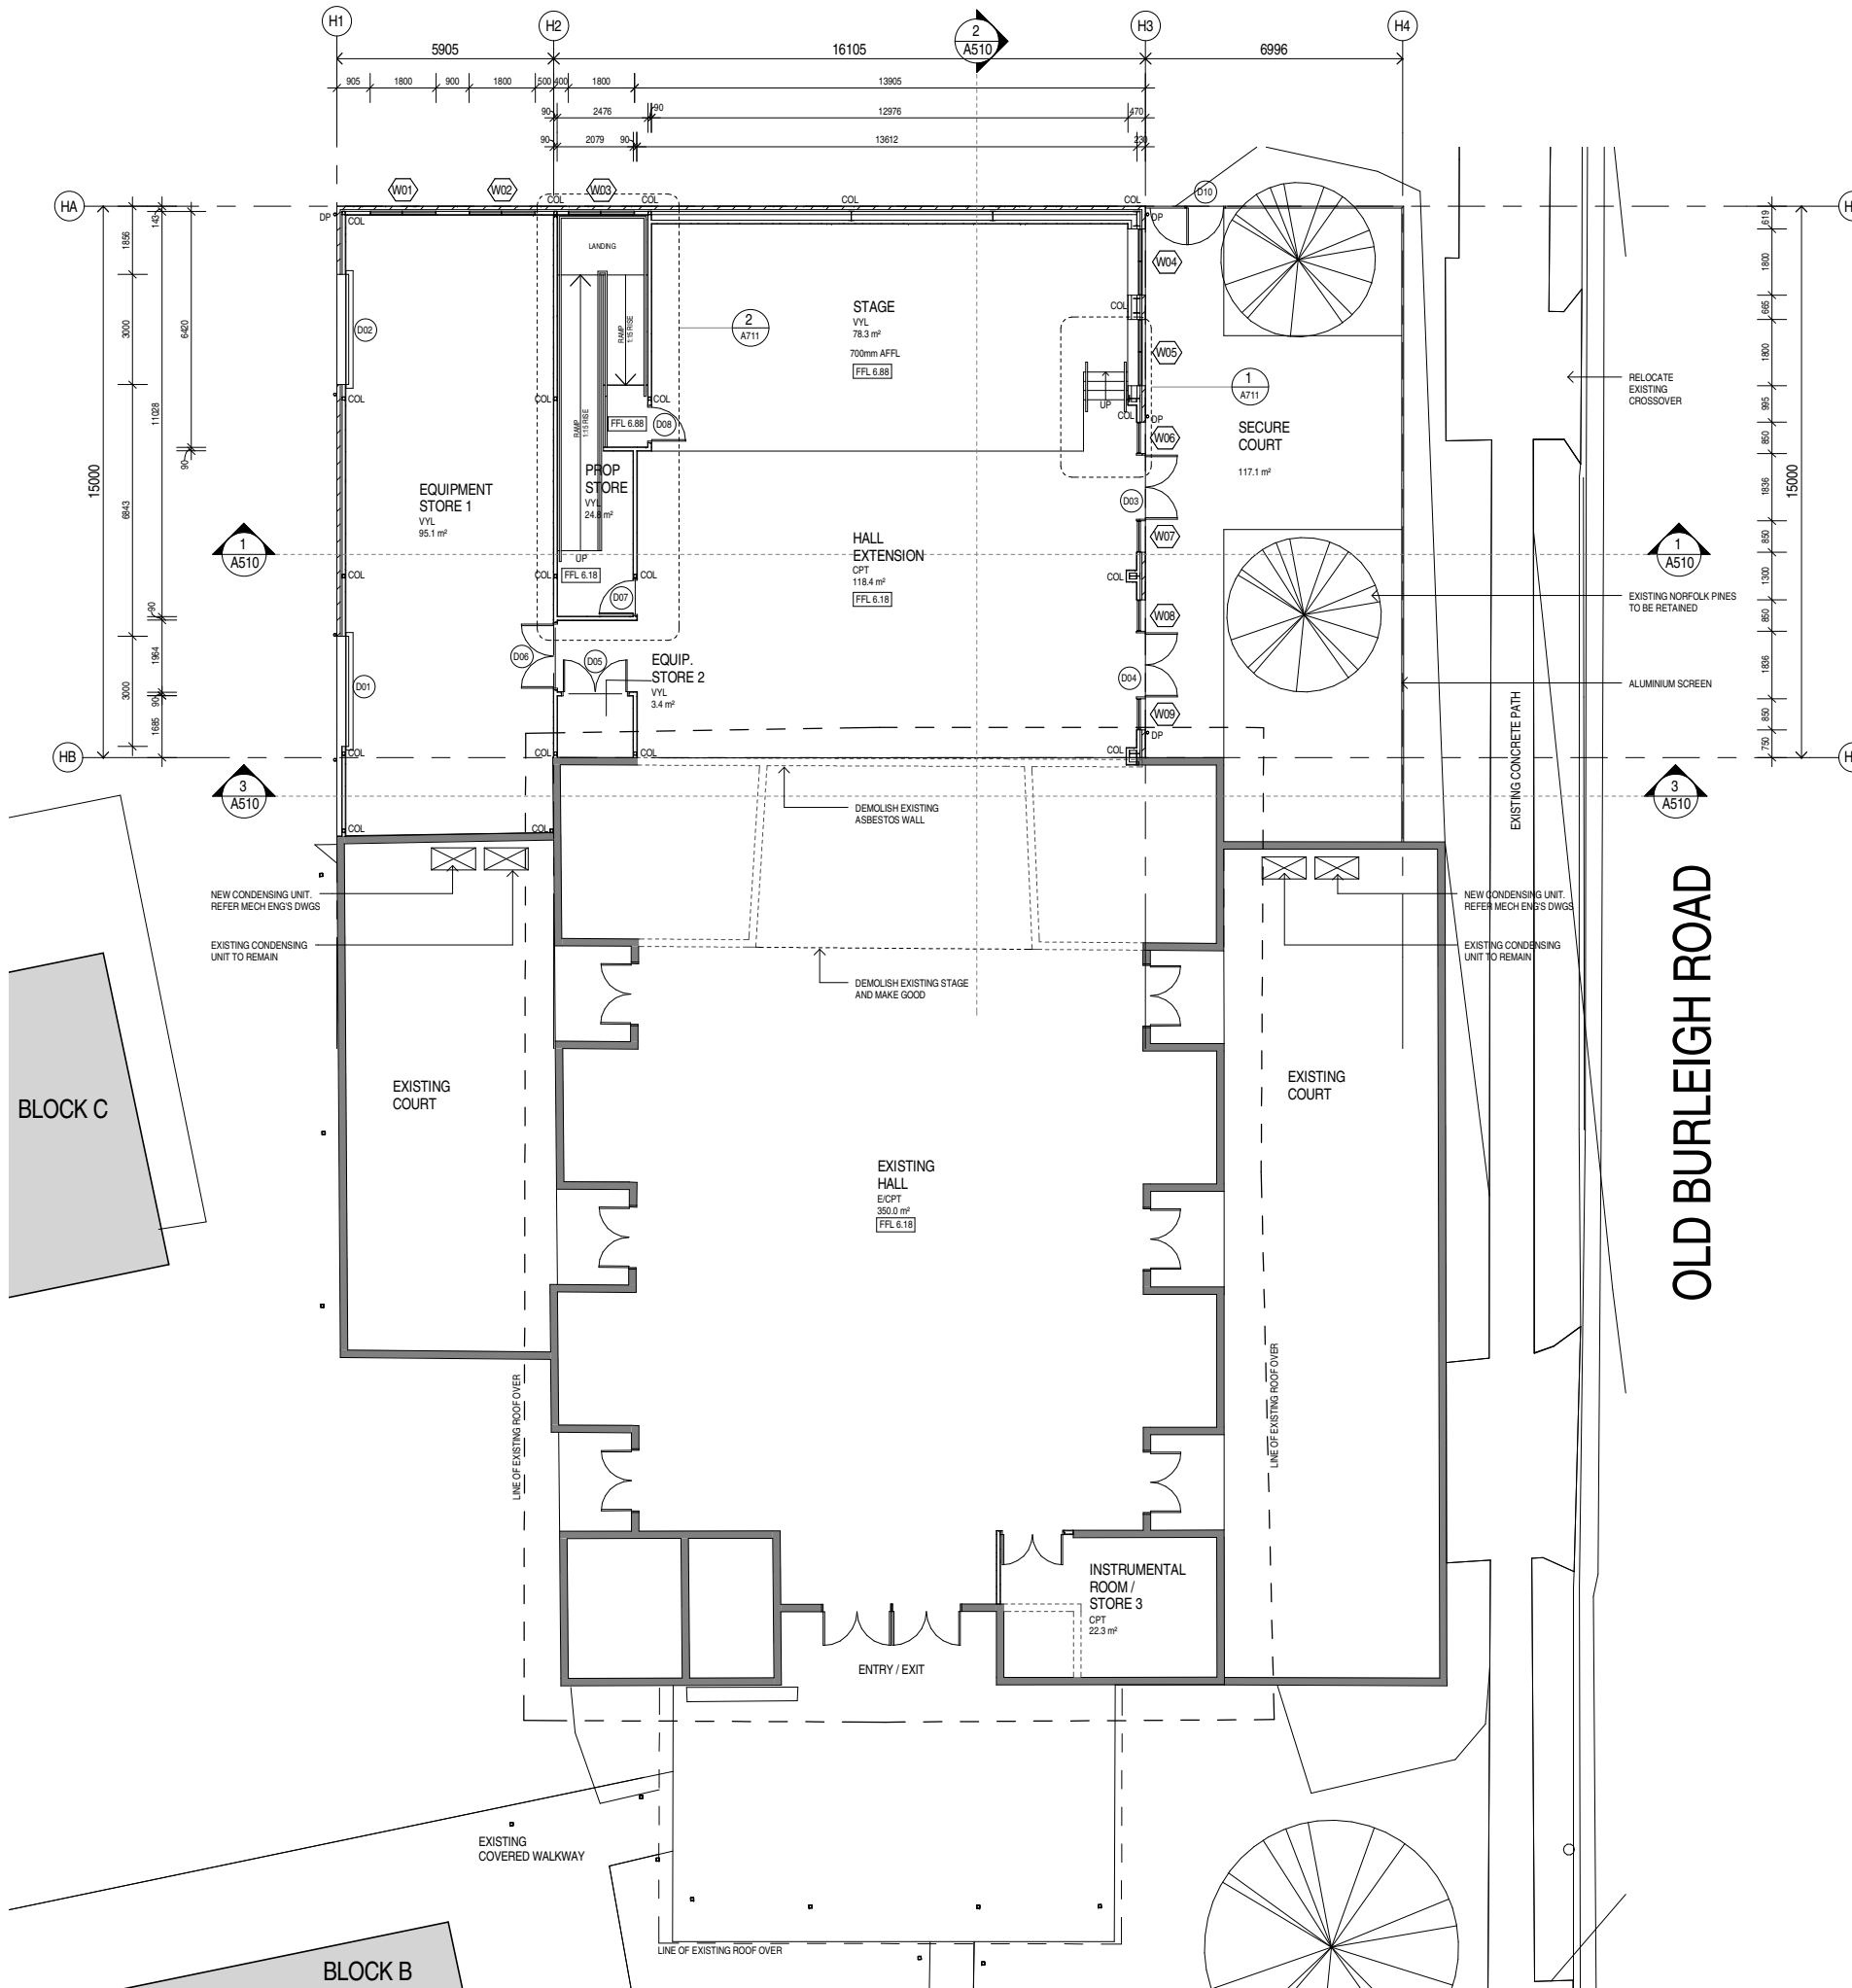

**LEGEND:**

- 100 SERIES CONCRETE BLOCK
  - 90 TIMBER STUD FRAME
- AC-CU AIR CONDITIONING CONDENSER  
 AF APRON FLASHING  
 BC BARGE CAPPING  
 BF BARGE FLASHING  
 BR BAG RACKS  
 CBF CONCRETE BROOM FINISH  
 COL STRUCTURAL COLUMN - REFER TO STRUCT ENGS DRAWINGS  
 CPT CARPET  
 CS CLEANERS SINK  
 DB ELECTRICAL DISTRIBUTION BOARD  
 DP RAINWATER DOWNPIPE - REFER TO HYD ENGS DRAWINGS  
 DPS DOWNPIPE WITH SPREADER - REFER TO HYD ENGS DRAWINGS  
 EG STANDARD COL ORBOND EAVES GUTTER  
 EXIT EXIT SIGNAGE - REFER TO ELECTRICAL DRAWINGS FOR ALL EMERGENCY SIGNAGE & LIGHTING DETAILS.  
 FC FIBRE CEMENT SHEETING  
 FHR FIRE HOSE REEL - REFER TO HYDRAULIC ENGS DRAWINGS  
 FW FLOOR WASTE - REFER TO HYDRAULIC ENGS DRAWINGS FOR DETAILS.  
 MR METAL ROOF  
 OH EAVES OVERHANG  
 OPBL OPERABLE WALL  
 RIDGE RIDGE CAPPING  
 RS ROLLER SHUTTER  
 SBW SWITCHBOARD - REFER TO ELECT ENGS DRAWINGS  
 VALLEY VALLEY FLASHING  
 VP VISCON PANEL  
 VYL VINYL  
 WT WATER TANK
- REFER TO FFAE + JOINERY SCHEDULE FOR DESCRIPTION OF JOINERY, FIXTURES, FURNITURE AND EQUIPMENT.
- ASBESTOS REGISTER TO BE PROVIDED BY SCHOOL. CONFIRM EXTENT OF ASBESTOS DEMOLITION WORKS ON SITE

**DRAWING INDEX SYSTEM**  
FOR PROJECT SERVICES - LOGISTICS USE ONLY

<input type="checkbox"/> FLOOR PLANS	<input type="checkbox"/> MISCELLANEOUS DETAILS
<input type="checkbox"/> CONSTRUCTION DETAILS	<input type="checkbox"/> OTHER
<input type="checkbox"/> ELEVATIONS	<input type="checkbox"/> RAMP STRUCTURES
<input type="checkbox"/> EXTERNAL WORKS	<input type="checkbox"/> ROOF PLANS
<input type="checkbox"/> FIXTURES	<input type="checkbox"/> SECTION
<input type="checkbox"/> FLOOR PLANS	<input type="checkbox"/> SETOUT PLAN
<input type="checkbox"/> FURNITURE & EQUIPMENT	<input type="checkbox"/> SITE PLAN
<input type="checkbox"/> HYDRAULICS	<input type="checkbox"/> FINISHES
<input type="checkbox"/> MASTER PLAN	

**AMENDMENTS**

ISSUE	DATE	DESCRIPTION	CHECK	AUTH
1	09/12/09	CONSTRUCTION ISSUE		



Notes:  
 The information contained in the documents is copyright and may not be used or reproduced for any other project or purpose.  
 Verify all dimensions and levels on site and report any discrepancies prior to the commencement of work.  
 Drawings are to be read in conjunction with all contract documents.  
 Use figured dimensions only. Do not scale from drawings.  
 Suters Architects cannot guarantee the accuracy of content and format for copies of drawings issued electronically.  
 The completion of the issue details checked and authorised section below is confirmation of the status of the drawing. The drawing shall not be used for construction unless endorsed for construction and authorised for issue.

WO DRAWN	09/12/09	DRAFTING CHECK
WO DESIGN	09/12/09	DESIGN VERIFICATION
DB DISCIPLINE TEAM LEADER	09/12/09	DATE
DB AUTHORISED FOR ISSUE	09/12/09	DATE

PROJECT  
**BROADBEACH STATE SCHOOL**

CLIENT  
**WATPAC CONSTRUCTION QLD**

LOCATION  
**OLD BURLEIGH ROAD, BROADBEACH**

DRAWING  
**GROUND FLOOR PLAN - HALL EXTENSION**


SCALE  
 As indicated AT A1 SIZE

MASTER SITE NUMBER  
**21381**

DRAWING NUMBER  
**B21304/ CD / A210**

ISSUE  
**1**

SHEET NO  
**A210**

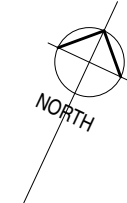

**CONSTRUCTION**

1 GROUND FLOOR - HALL EXTENSION  
 1-100