

LEGEND:

- 100 SERIES CONCRETE BLOCK
- 90 TIMER STUD FRAME

- AC-CU AIR CONDITIONING CONDENSER
 - AF APRON FLASHING
 - BC BARGE CAPPING
 - BF BARGE FLASHING
 - BR BAG RACKS
 - CBF CONCRETE BROOM FINISH
 - CJ CONSTRUCTION JOINT
 - COL STRUCTURAL COLUMN - REFER TO STRUCT ENG'S DRAWINGS
 - CPT CARPET
 - CS CLEANERS SINK
 - DB ELECTRICAL DISTRIBUTION BOARD
 - DP RAINWATER DOWNPIPE - REFER TO HYD ENG'S DRAWINGS
 - DPS DOWNPIPE WITH SPREADER - REFER TO HYD ENG'S DRAWINGS
 - DR DUCT RISER - REFER TO MEC. ENG'S DRAWINGS
 - EG STANDARD COLORBOND EAVES GUTTER
 - EXIT EXIT SIGNAGE - REFER TO ELECTRICAL DRAWINGS FOR ALL EMERGENCY SIGNAGE & LIGHTING DETAILS.
 - FC FIBRE CEMENT SHEETING
 - FHR FIRE HOSE REEL - REFER TO HYDRAULIC ENG'S DRAWINGS
 - FW FLOOR WASTE - REFER TO HYDRAULIC ENG'S DRAWINGS FOR DETAILS.
 - MR METAL ROOF
 - OH EAVES OVERHANG
 - OPEL OPERABLE WALL
 - RIDGE RIDGE CAPPING
 - RS ROLLER SHUTTER
 - RV ROOF VENT - REFER TO MECH. ENG'S DRAWINGS
 - SBW SWITCHBOARD - REFER TO ELECT ENG'S DRAWINGS
 - ST SOLARTUBE
 - VALLEY VALLEY FLASHING
 - VP VISION PANEL
 - VYL VINYL
 - WT WATER TANK
- REFER TO FF&E + JOINERY SCHEDULE FOR DESCRIPTION OF JOINERY, FIXTURES, FURNITURE AND EQUIPMENT.

THRESHOLD RAMPS TO COMPLY WITH AS.1428.1.2009

DRAWING INDEX SYSTEM

- CEILING PLANS
- CONSTRUCTION DETAILS
- ELEVATIONS
- EXTERNAL WORKS
- FLOORS
- FLOOR PLANS
- FURNITURE & EQUIPMENT
- GENERAL
- MISC. DETAILS
- OTHER
- PLUMBING STRUCTURES
- ROOF PLANS
- SECTIONS
- SETOUT PLAN
- SITE PLAN
- STANDARDS
- MASTER PLAN

AMENDMENTS

ISSUE	DATE	DESCRIPTION	CHECK	AUTH
09/12/2009		CONSTRUCTION ISSUE		



Notes:
The information contained in the documents is copyright and may not be used or reproduced for any other project or purpose.
Verify all dimensions and levels on site and report any discrepancies prior to the commencement of work.
Drawings are to be read in conjunction with all contract documents.
Use figured dimensions only. Do not scale from drawings.
Suters Architects cannot guarantee the accuracy of content and format for copies of drawings issued electronically.
The completion of the issue details checked and authorised section below is confirmation of the status of the drawing. The drawing shall not be used for construction unless endorsed. For Construction and authorised for issue.

BN	09/12/2009	DRAFTING CHECK
BN	09/12/2009	DESIGN VERIFICATION
TM	09/12/2009	DATE
TM	09/12/2009	DATE

PROJECT
CANINGERABA STATE SCHOOL

CLIENT
WATPAC CONSTRUCTION QLD

LOCATION
WHISTLER DRIVE BURLIEGH WATERS, QLD

DRAWING
GROUND FLOOR PLAN


SCALE
As indicated **A1 SIZE**

MASTER SITE NUMBER
22111

DRAWING NUMBER
B21305/ CD / A200

ISSUE
1

SHEET NO
A200

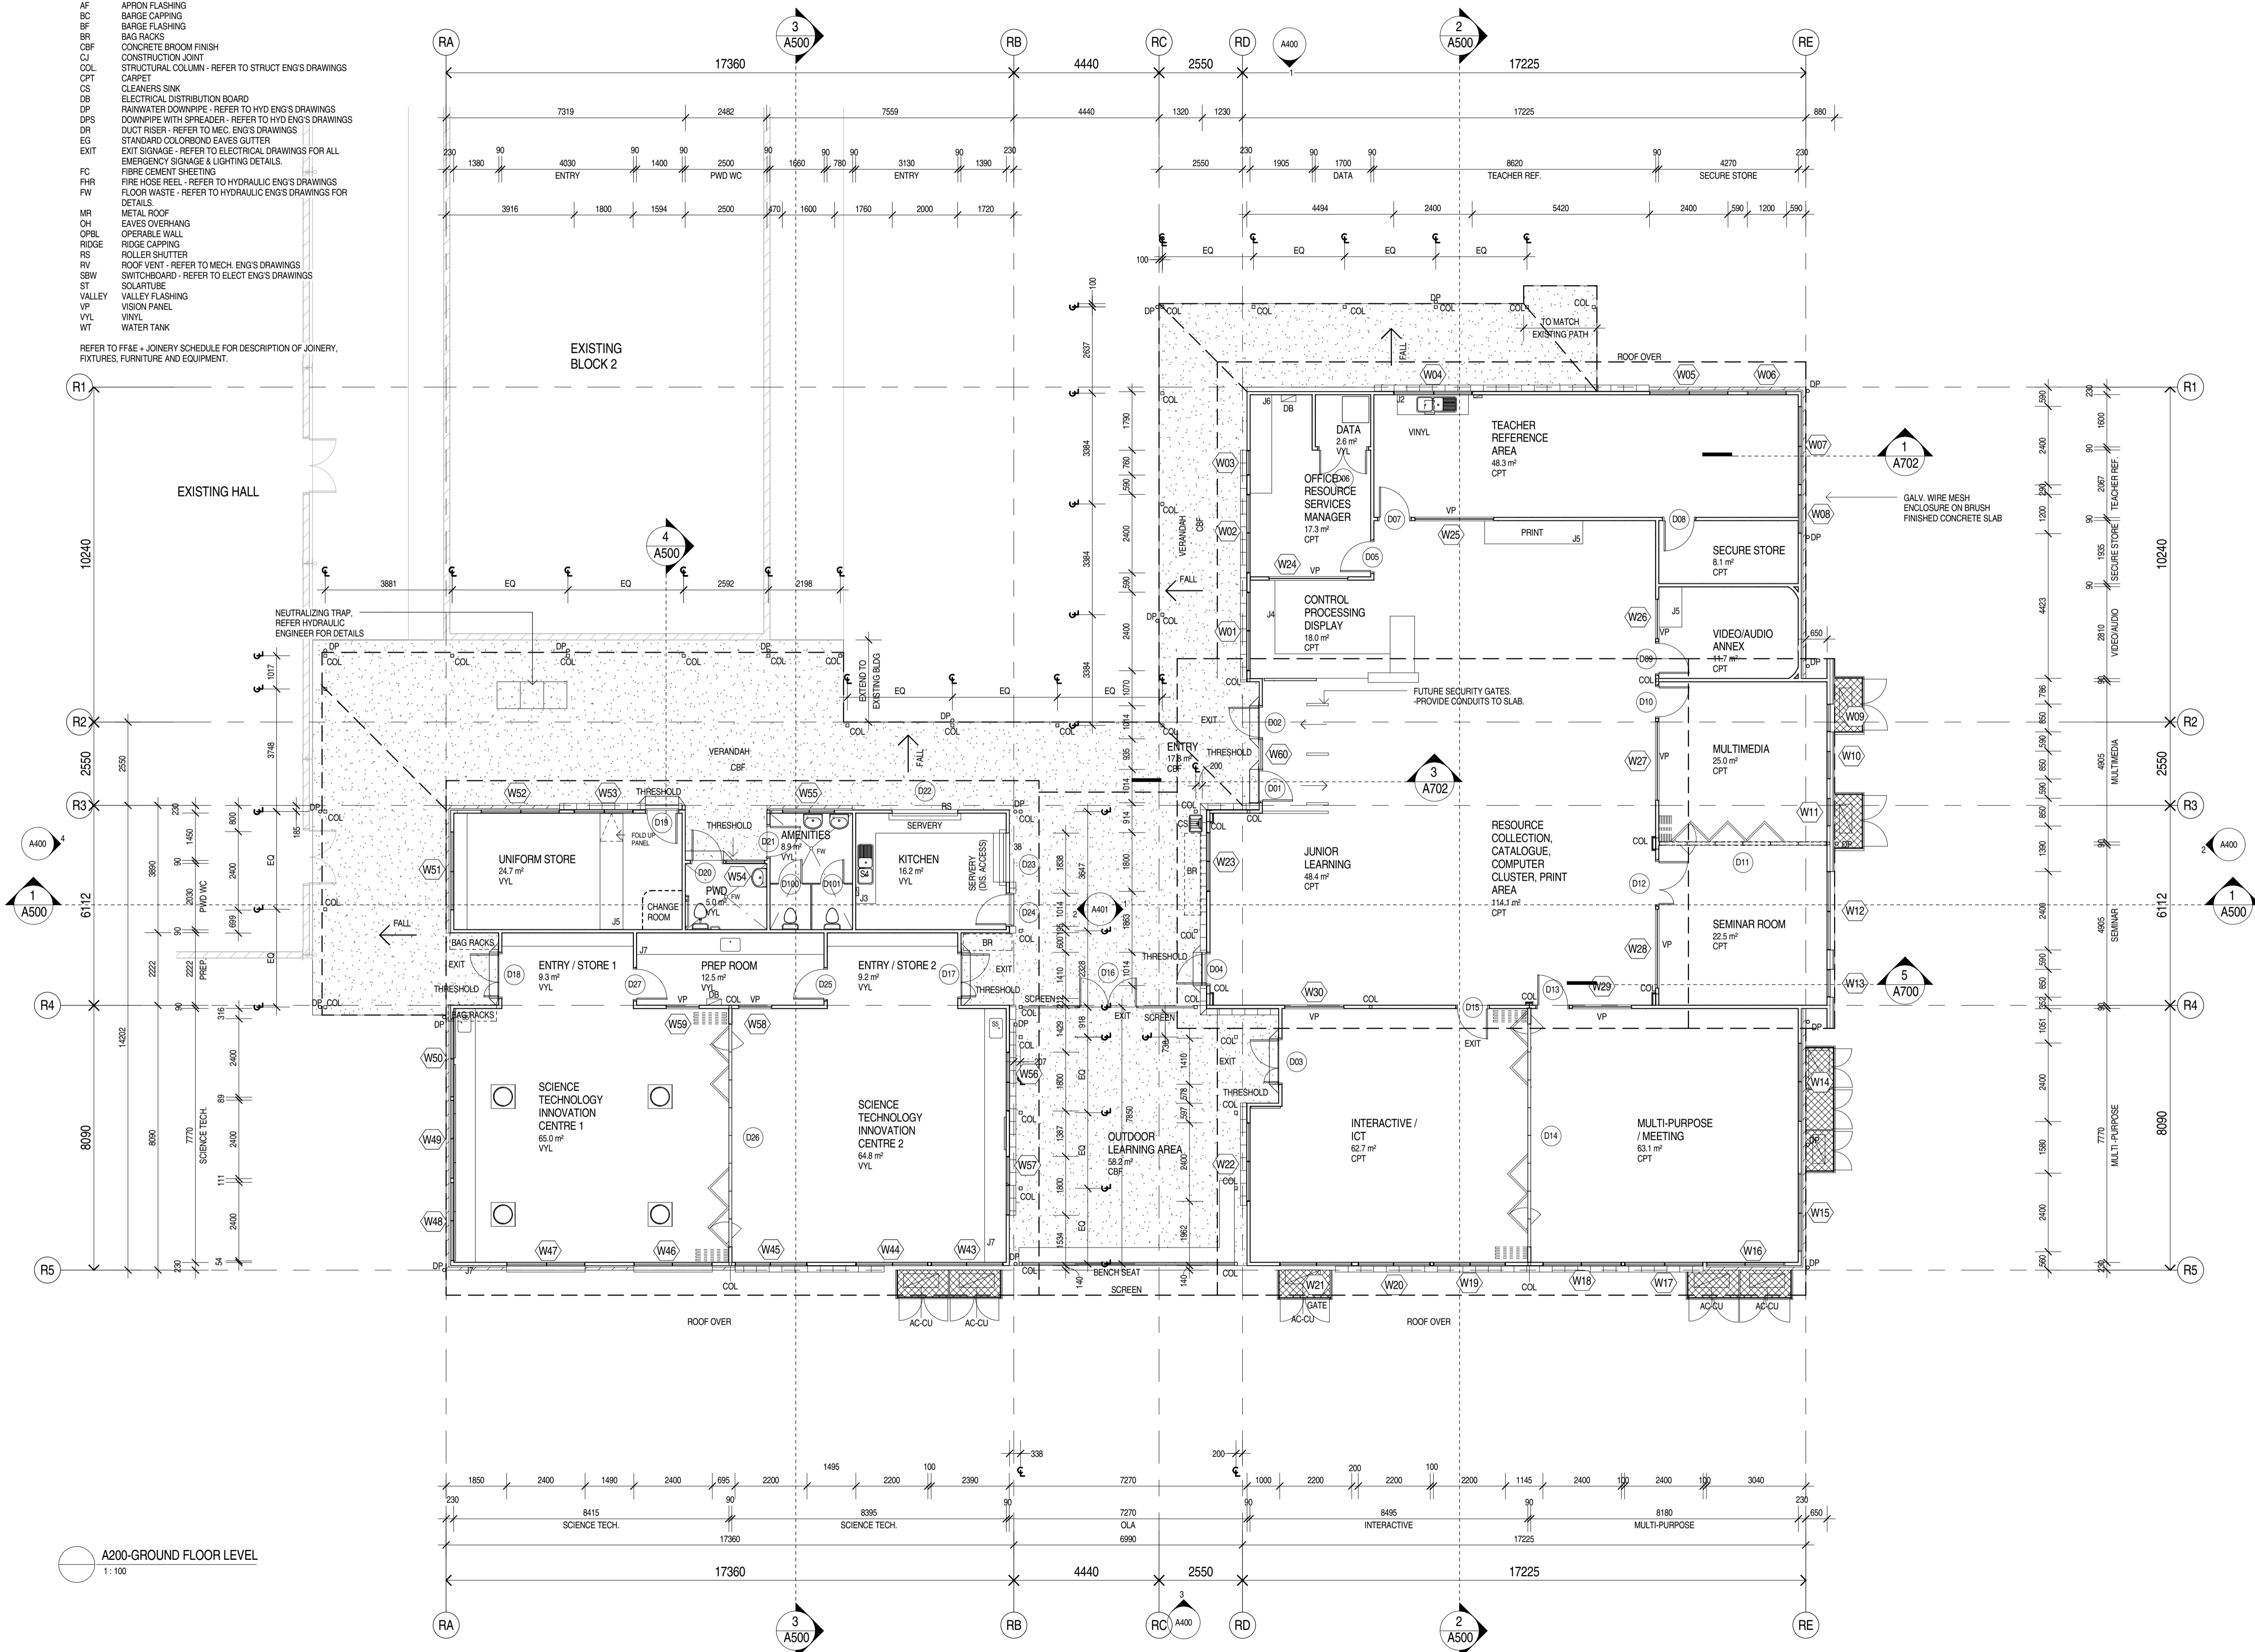

A200-GROUND FLOOR LEVEL
1:100

CONSTRUCTION