
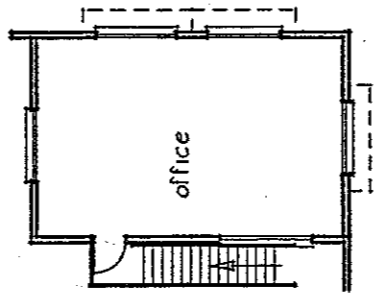
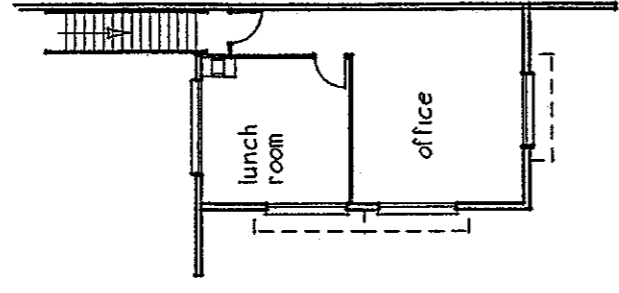


Lot 25

PARK

30.000 29°5'00"

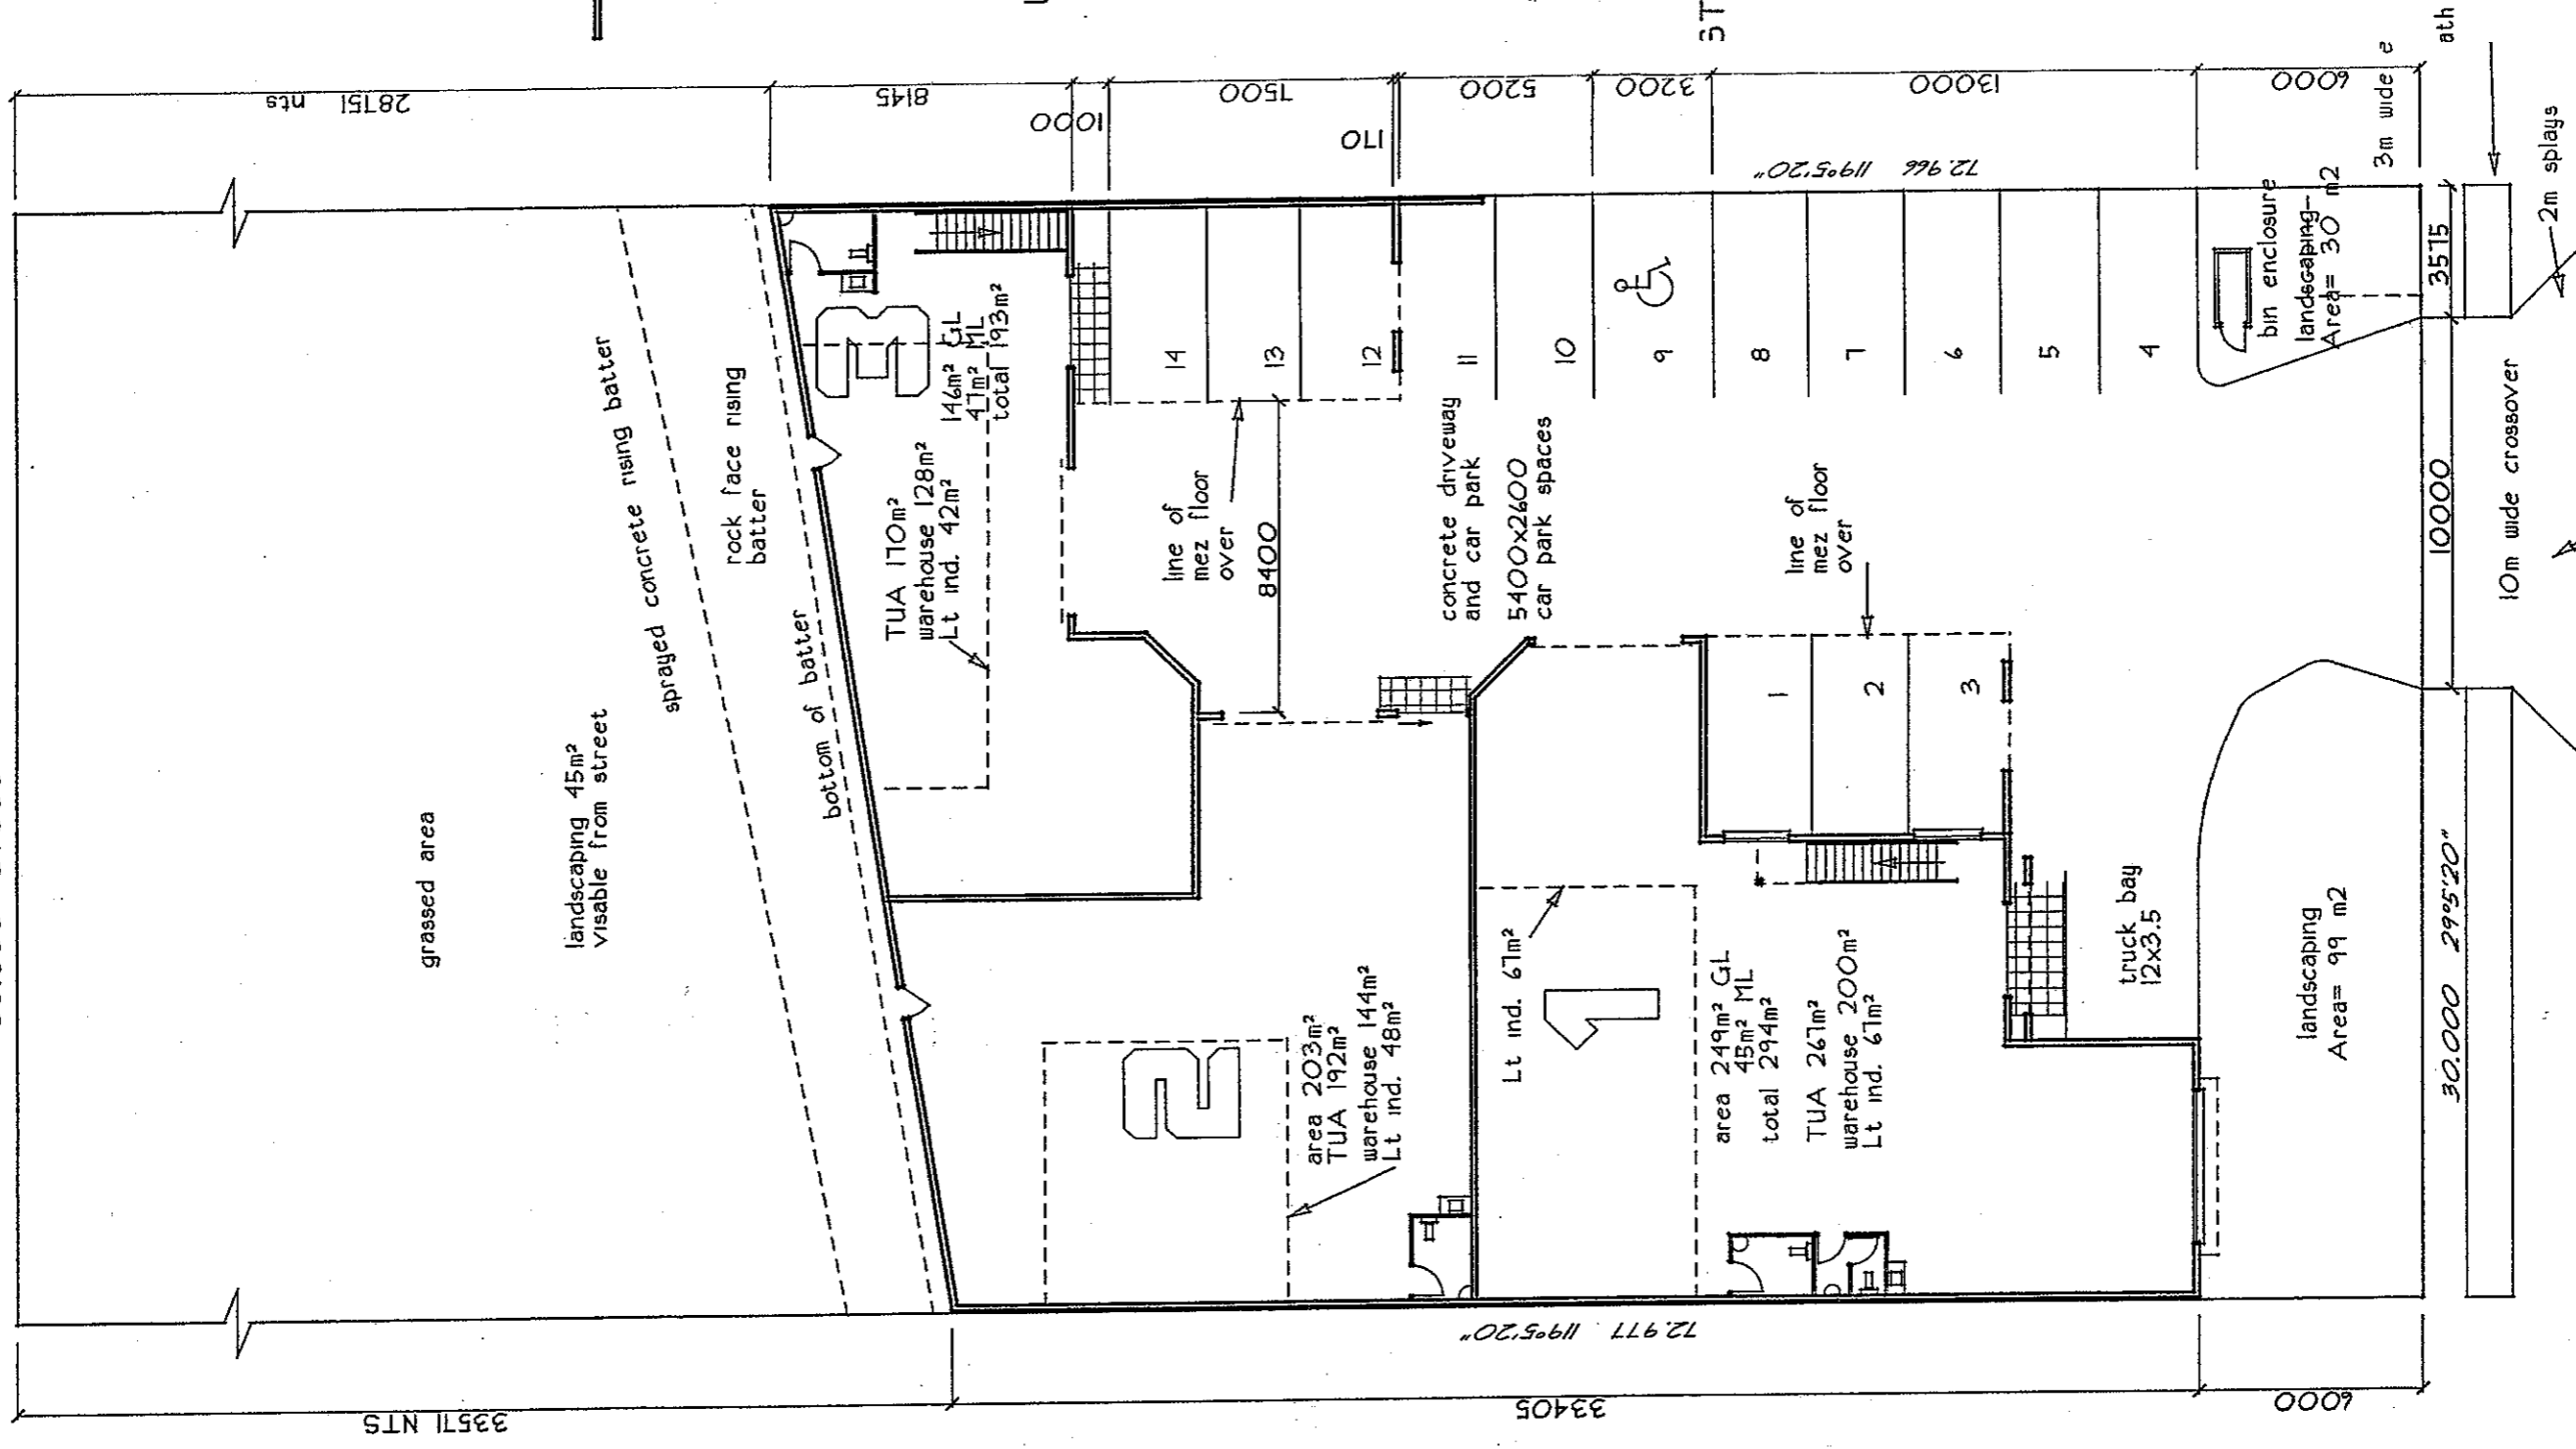

5T FLOOR LEVELS

PROPERTY DESCR
Lot 25 SP113193
PARISH OF MUDGE
COUNTY OF WARD

Ramp access for disabili
Refer slab & footing p

♿ Disabled car park



HOOKER DESIGN CONSULTANTS
44 Sunshine Pde Miami 4220
Tele 0755762108 fax 55687160
John Hooker licensed under the
QBSA Act Res. design/drafting
Building Design/drafting No 1470
DATE 28.5.04 SCALE 1 : 200
C/Fmar2526town DWG No 24764

3N TOWNSHIP DRIVE

READ IN CONJUNCTION WITH DRAWINGS