

DISCLAIMER
Do not scale from drawings. Dimensions are to be checked on site prior to commencement of work. Discrepancies to be brought to the attention of the author.

ELECTRONIC DRAWINGS
Electronic drawings are uncontrolled documents and are issued for information only. Any dimensions not nominated must be referred to the Architect for confirmation.

COPYRIGHT
The concepts and information contained in this document are the copyright of Arkhefield. Use or copying of the document in whole or in part without the written permission of Arkhefield constitutes an infringement of copyright.


REV	DATE	DESCRIPTION	DRAWN	CHECKED
1	27.02.09	Issued for Building Approval - Documentation phase complete	SM	LC




1 North East View



2 North West View

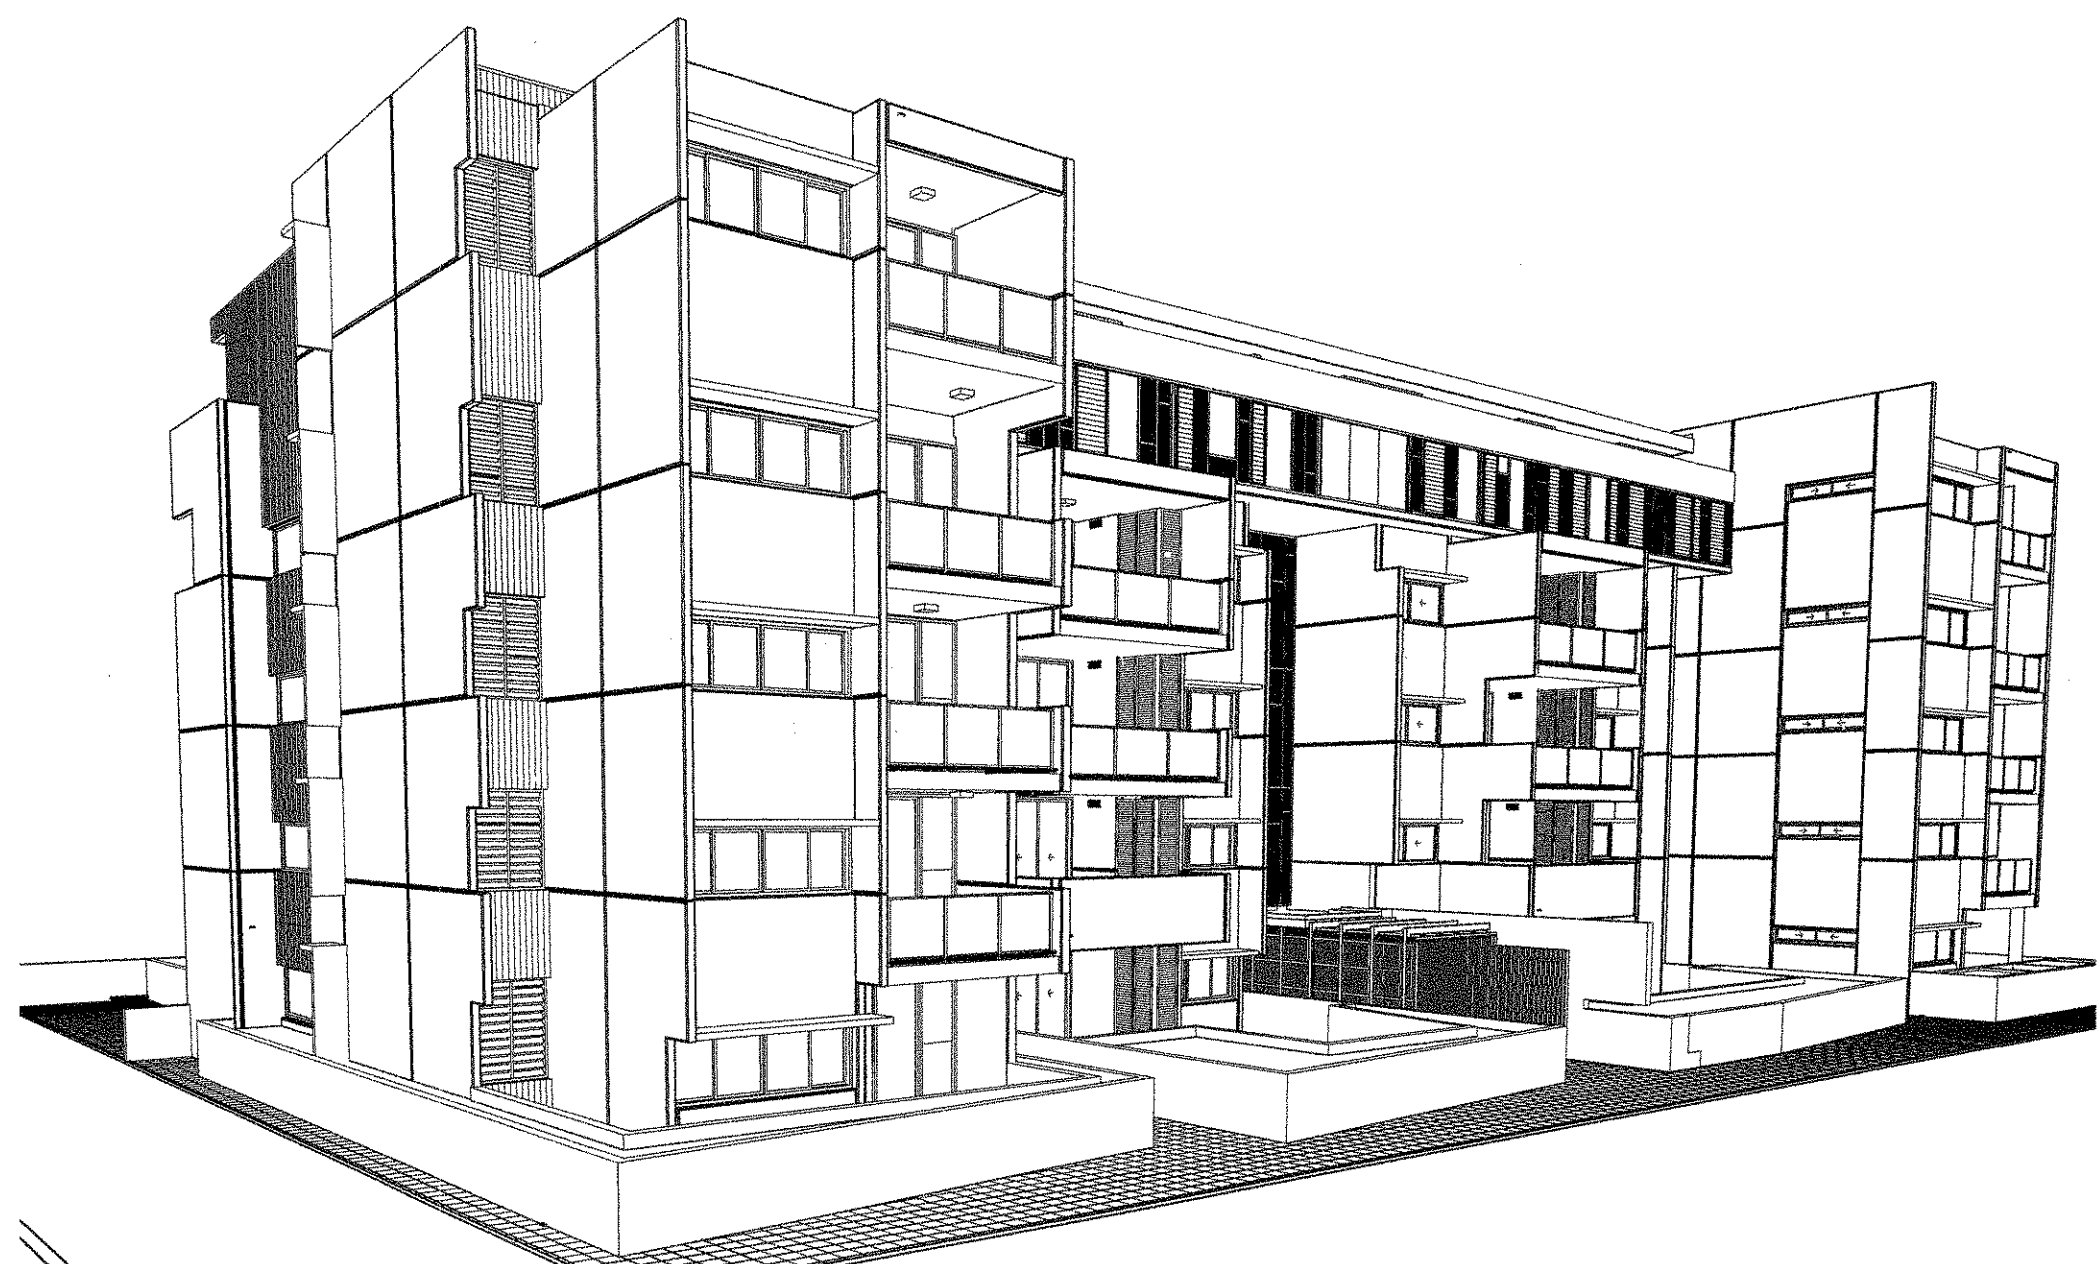

3 South West View

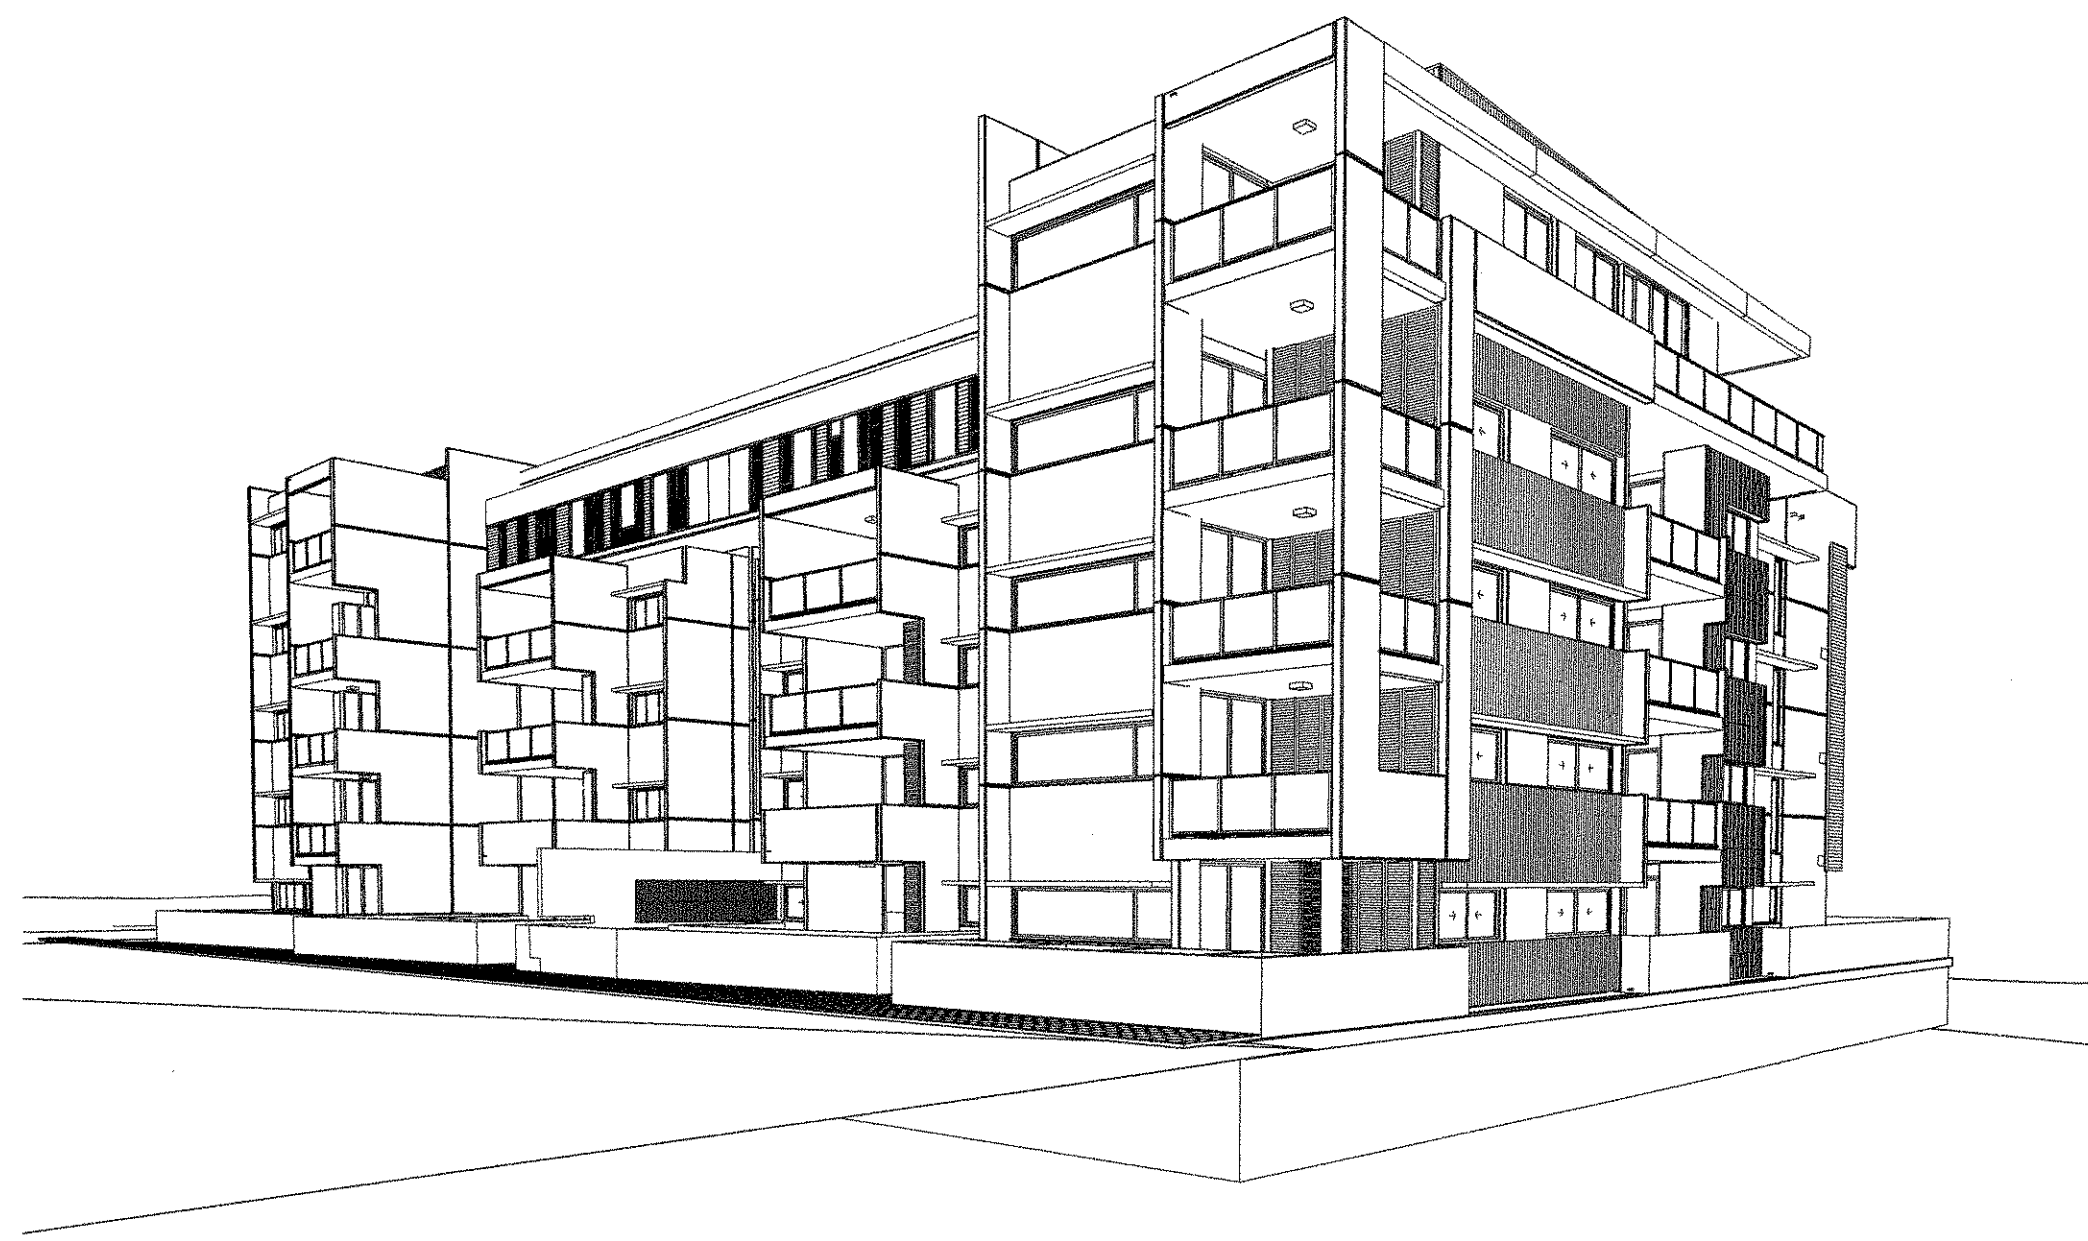

4 South East View

CONSTRUCTION ISSUE


PROJECT
Yeronga Village - Building 3

CLIENT
Hardev Property Development


DRAWING NAME
Cover Sheet 3D images

100mm LINE @ A1		date: 08/01/09
APPROVED PROJECT DIRECTOR	REVIEWED PROJECT MANAGER	DRAWN Author DESIGN REVIEW

AF PROJECT No
2828 **A1**
at plot 1.1

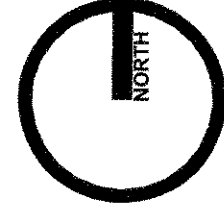

NORTH



ARKHEFIELD
418 Adelaide St Brisbane 4000
p (07) 3831 8150
f (07) 3831 8358
e-mail: info@arkhefield.com.au

DISCIPLINE	PHASE	SCOPE	DWG No.	REV.
A	CD	B3	000-01	1