


SHIRLEY STREET ELEVATION

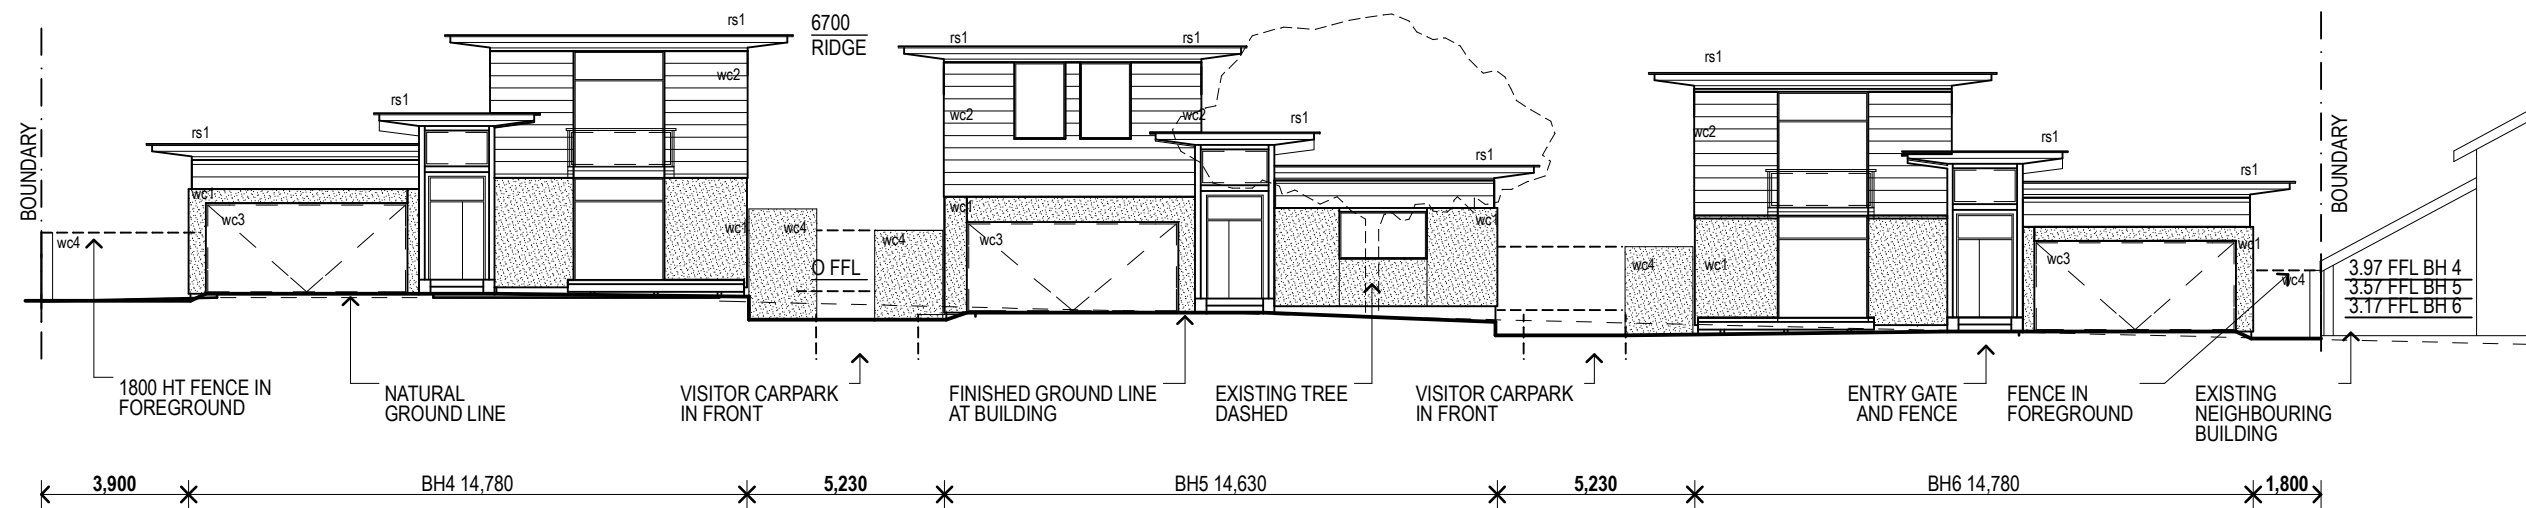

LANEWAY ELEVATION

NOTE: ALL GROUND FLOOR LEVELS MATCH OR EXCEED MIN. FLOOD PLANNING LEVEL OF 3.100 AHD. GARAGES ARE EXEMPT.

NOTE: THESE ELEVATIONS ARE PICTORIAL GUIDE ONLY.

FOR CONSTRUCTION REFER ELEVATION DRAWING SHEETS

FOR TENDER

| | | |
|-------|----------|--------------------|
| L | 7/12/09 | TENDER SET |
| K | 10/10/09 | TENDER SET |
| I | 04/8/09 | ISSUE FOR ENGINEER |
| ISSUE | DATE | AMENDMENT |

© TROPPO ARCHITECTS BLUE
 PO Box 33, BANGALOW NSW 2479
 T. +(61) 2 6687 2747 F. +(61) 2 6687 0500
 E: byron@tropoarchitects.com.au

Setting out of work is the responsibility of the Contractor. Verify all dimensions on site prior to commencement of works. Work to figured dimensions and report any discrepancies immediately to the Superintendent before proceeding. This drawing shall be read in conjunction with the Specification.

PROPOSED
BYRON BEACH HOUSES
 57-61 SHIRLEY STREET, BYRON BAY
 FOR
 BYRON PROPERTY DEVELOPMENTS PTY LTD

STREETSCAPE ELEVATIONS

| | |
|-----------------------|----------------|
| Job No: 54 | Issue No: L |
| Scale: 1:200 | |
| Issue Date: 5/01/2010 | Dwg No: 54.0.3 |
| Drawn: FG | Checked: DC |